


ATEX ZONING OF DRAINAGE SYSTEMS

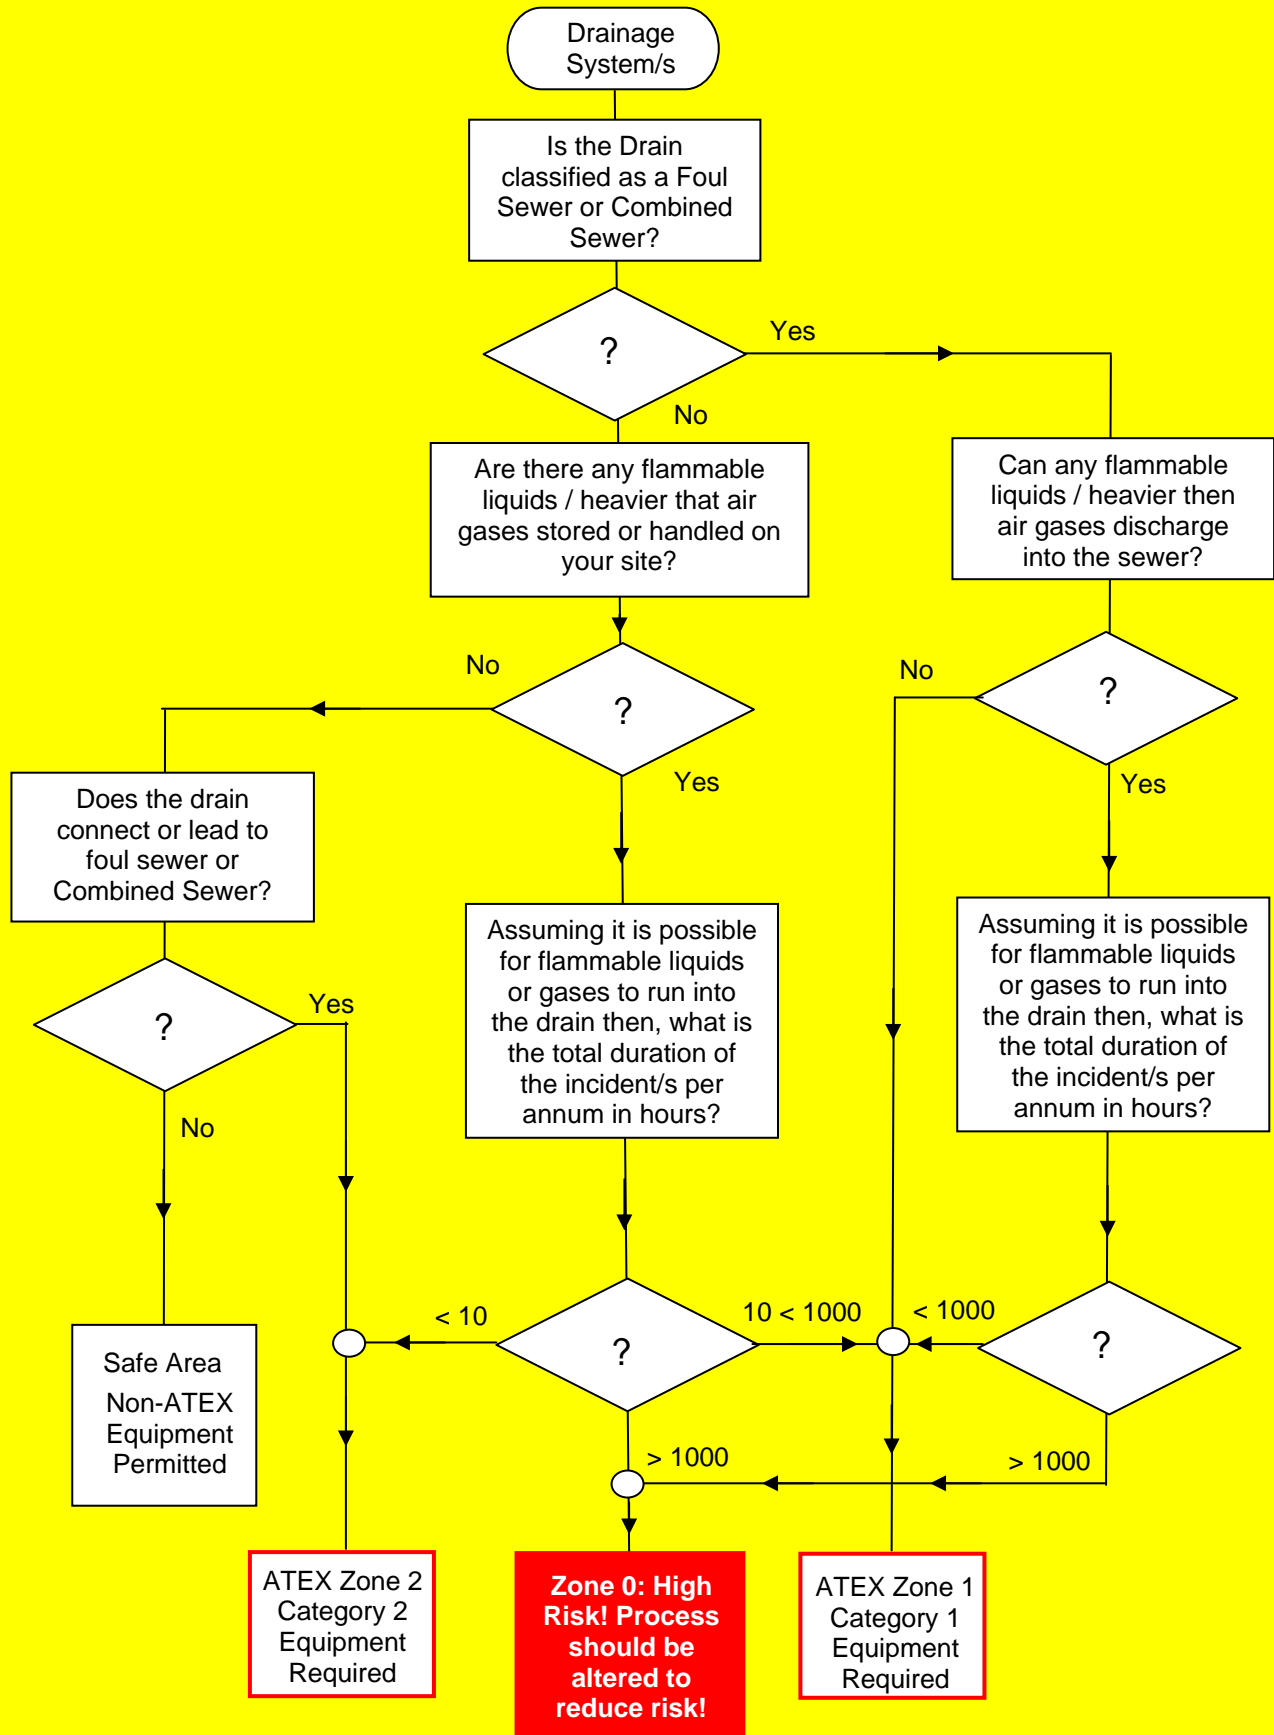

Notice: This chart has been produced as a guide to assist site/plant owners and operators meet their obligations under ATEX 137 and the ATEX Directive 94/9/EC. Information is given in good faith and Environmental Innovations Limited cannot accept responsibility whatsoever for losses arising consequential or otherwise. If in doubt always consult a Notified Body. Copyright EIL 2010

www.environmental-innovations.biz

